


HINCKS STREET  
(REGISTERED PLAN No. 460 - 20.117 WIDE)

MARY STREET  
(REGISTERED PLAN No. 455 - 20.117 WIDE)

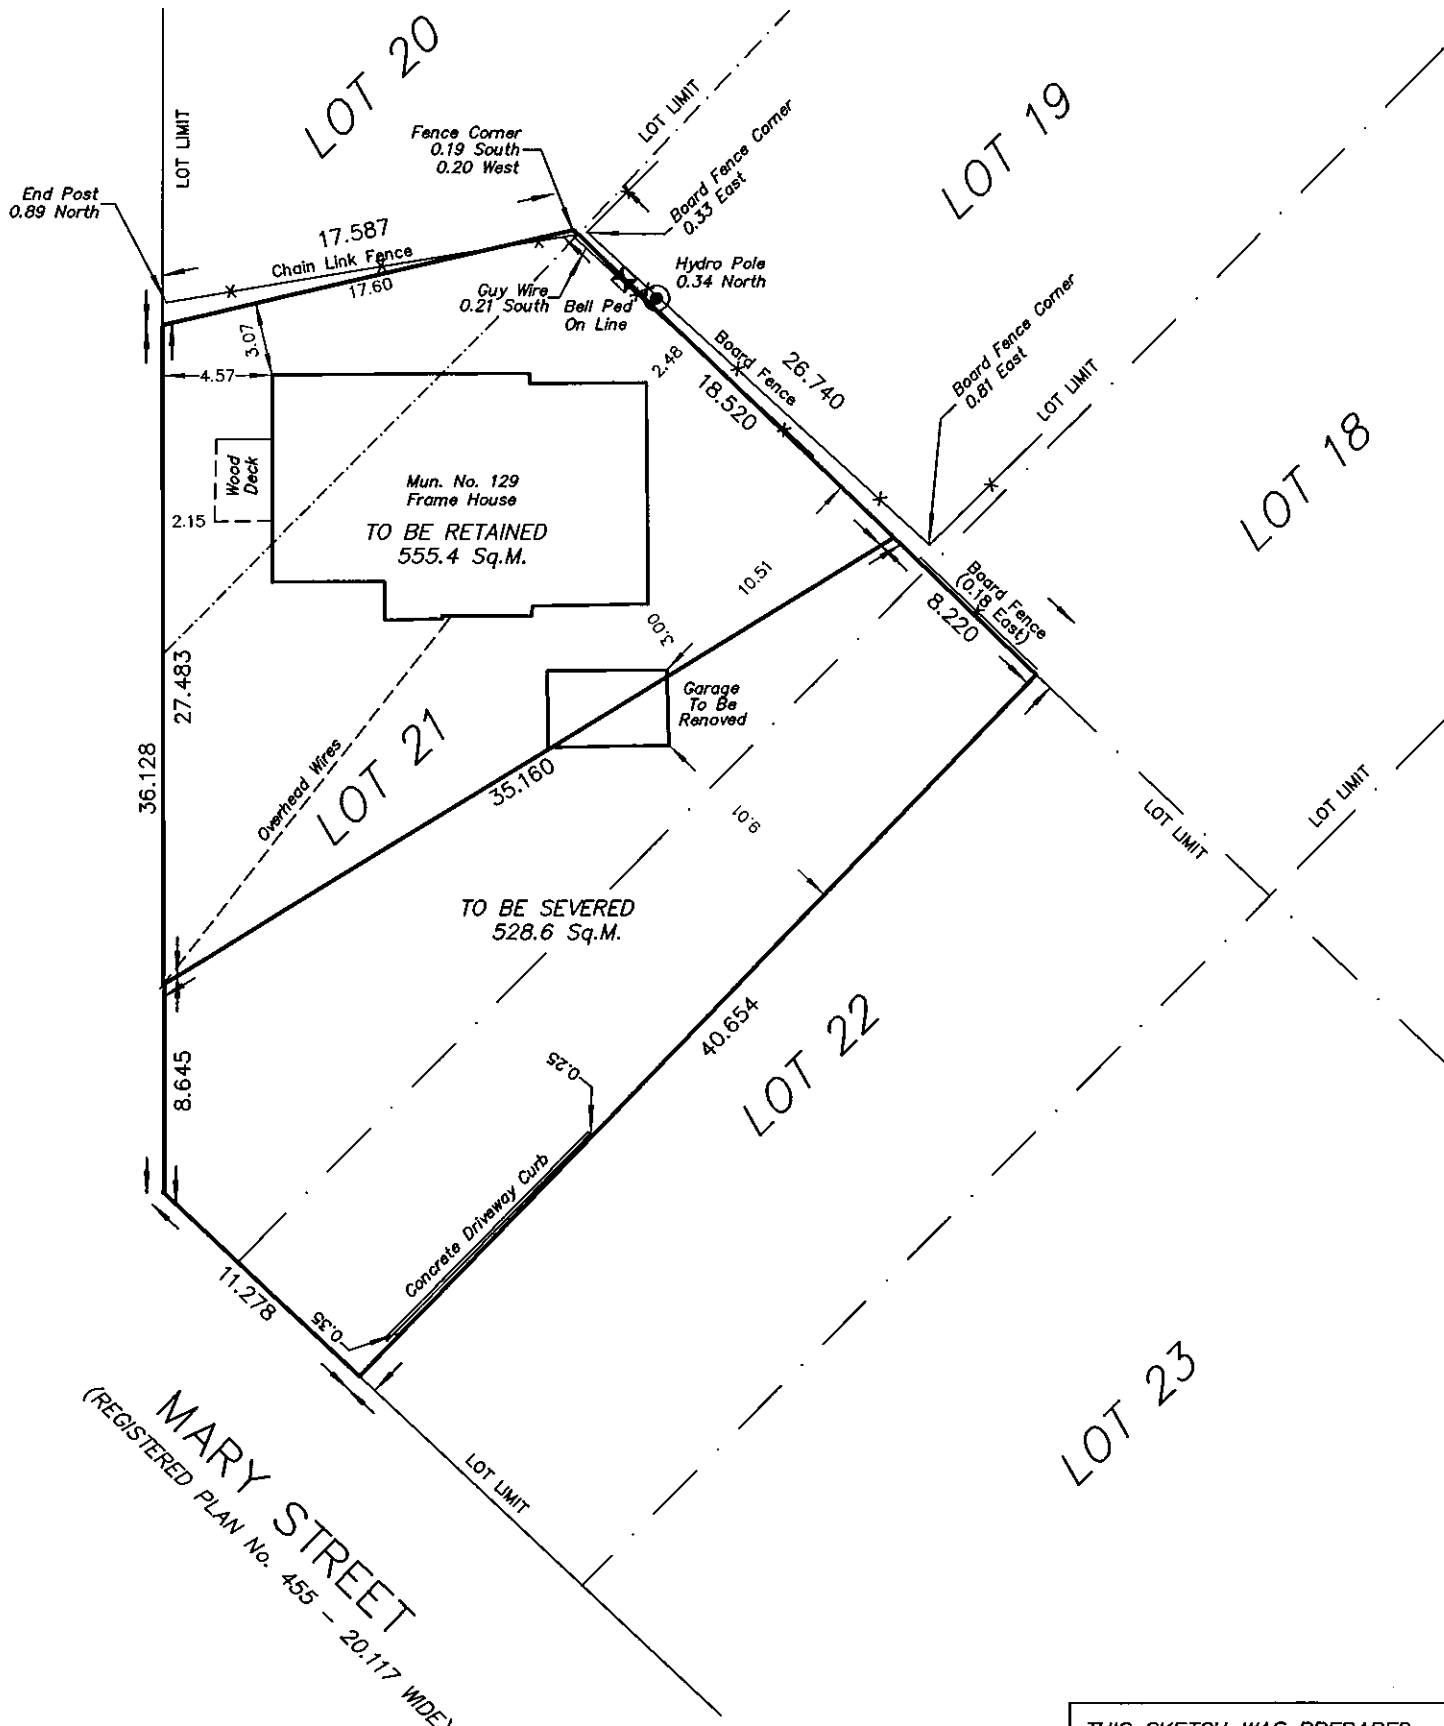

### SEVERANCE SKETCH

HINCKS STREET

SCALE 1:300



Metric

2024

D. CULBERT LTD.  
ONTARIO LAND SURVEYOR

### NOTES AND LEGEND

THIS SKETCH SHOWS PART OF  
LOTS 20 AND 22  
AND ALL OF LOT 21  
REGISTERED PLAN No. 455  
TOWN OF GODERICH  
COUNTY OF HURON

### CAUTION

- (A) THIS IS NOT A PLAN OF SURVEY AND SHALL NOT BE USED EXCEPT FOR THE PURPOSE INDICATED IN THE TITLE BLOCK
- (B) THIS SKETCH IS PROTECTED BY COPYRIGHT ©

THE DIMENSIONS SHOWN ARE FROM A PLAN BY D. CULBERT LTD., O.L.S.  
PLAN 8-GL-1610

**METRIC:** DISTANCES SHOWN ON THIS PLAN ARE IN METRES AND CAN BE CONVERTED TO FEET BY DIVIDING BY 0.3048

THIS SKETCH IS AN ORIGINAL IF EMBOSSED BY THE SURVEYOR'S SEAL (OR CERTIFIED IN AN ELECTRONIC VERSION)

DATE: JULY 29, 2024

**D. CULBERT LTD.**

ONTARIO LAND SURVEYOR  
GODERICH, ONTARIO PHONE: 519-524-5321

ONTARIO

**OGL**

LAND SURVEYOR

THIS SKETCH WAS PREPARED FOR JIM VANCE

DRAWN BY: BDCS  
CHECKED BY: DAC

DIGITAL FILE: G02406T1  
FILE No: GO-0455-0-26

PLAN No:  
**G-7048**